


**TYPICAL SECTION 01**  
N.T.S.

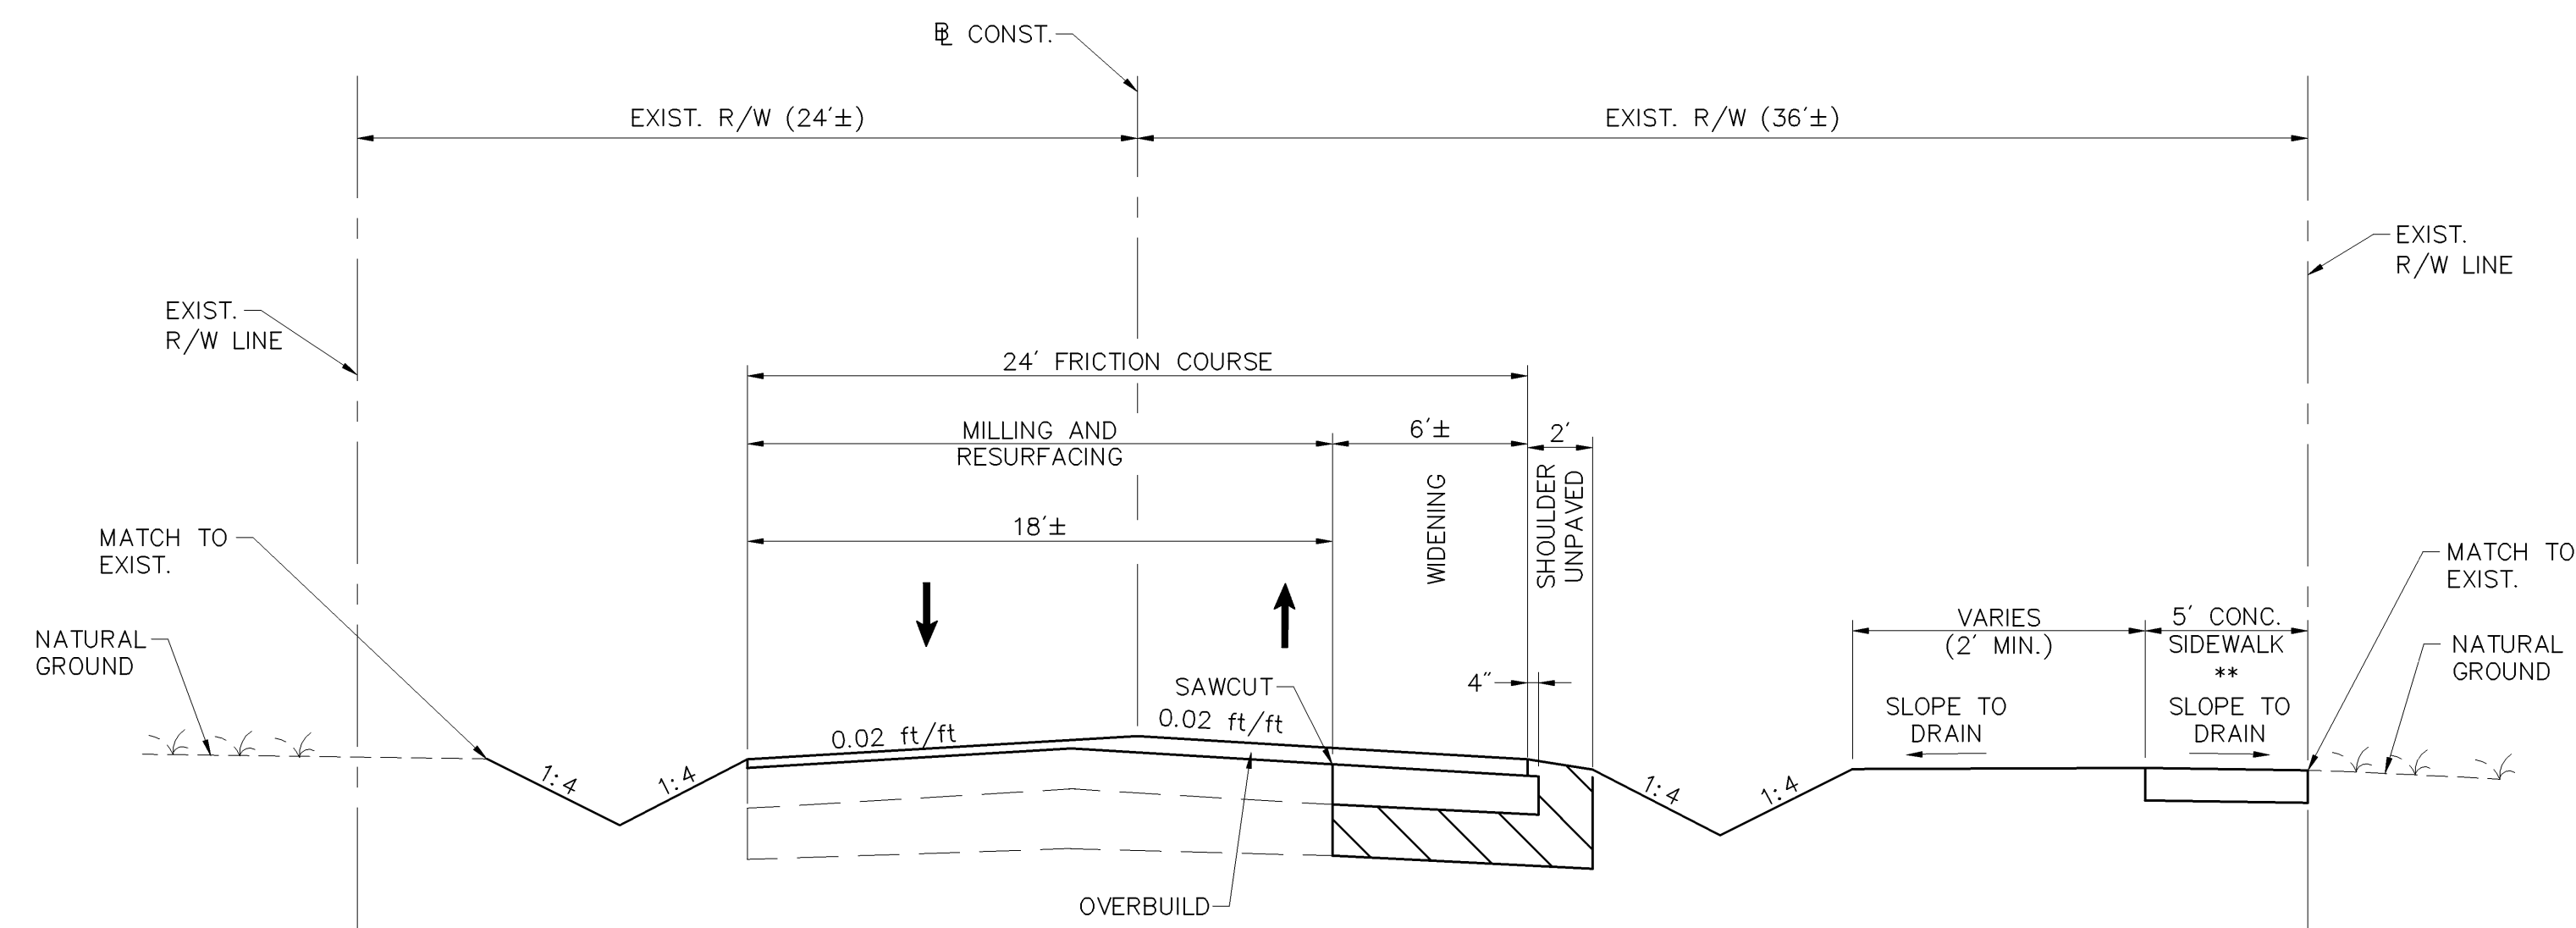

**TYPICAL SECTION 02**  
N.T.S.

REVISIONS					
DATE	BY	DESCRIPTION	DATE	BY	DESCRIPTION

**VHB**  
**Vanasse Hangen Brustlin, Inc.**  
 Transportation, Land Development,  
 Environmental Services  
 225 E. Robinson Street, Suite 300  
 Orlando, FL 32801 (407)839-4006  
 Certificate of Authorization # 3932  
 Trung A. Trinh, P.E.  
 PE # 62937



<b>BATES AVENUE</b> FROM WALL STREET TO ESTES ROAD	
PROJECT NAME	COUNTY NO.
BATES AVENUE IMPROVEMENTS	-

**TYPICAL SECTION**

SHEET NO.  
**1**