


TYPICAL SECTION NO. 3
 NB/SB S.R. 19 INTERSECTION APPROACH
 N.T.S.

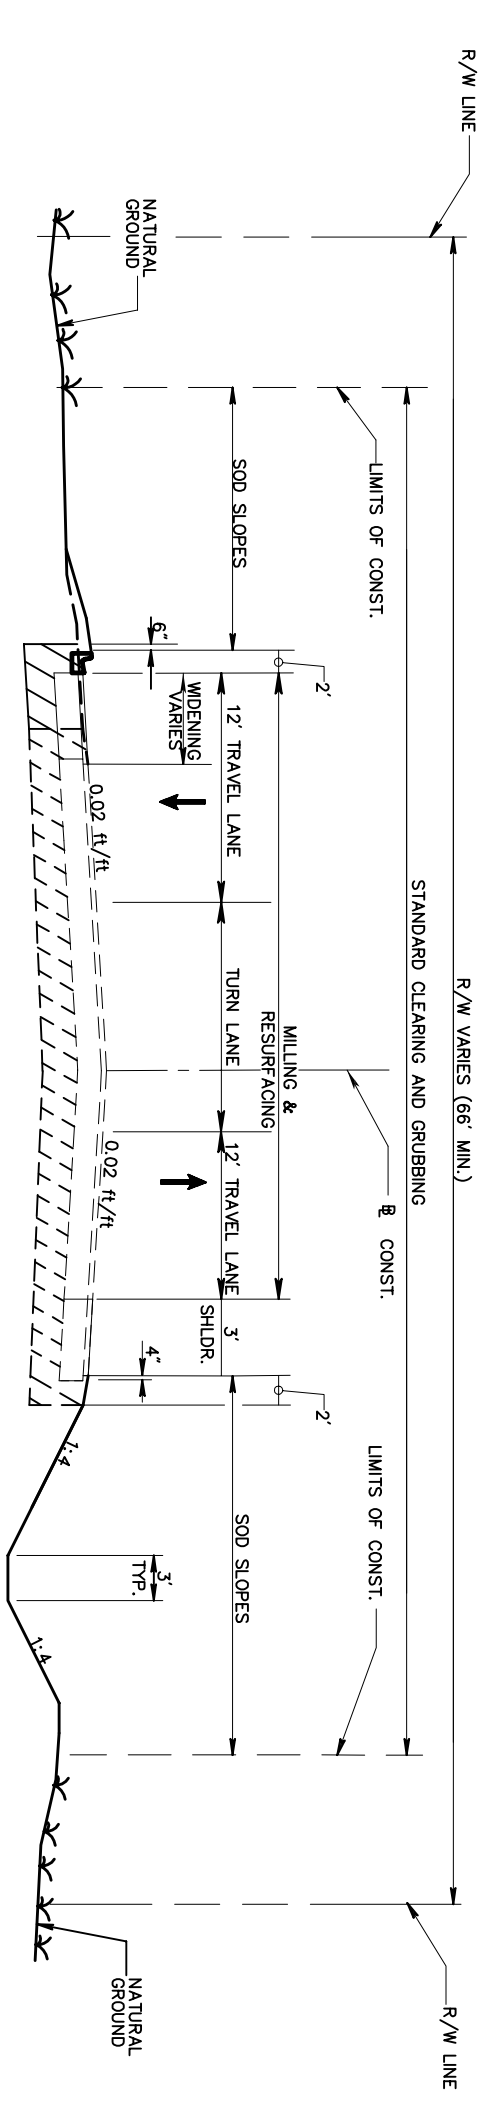

TYPICAL SECTION NO. 4
 EB/WB C.R. 42 INTERSECTION APPROACH
 N.T.S.

DATE	BY	REVISIONS	DATE	BY	DATE	BY	REVISIONS	DATE	BY	DATE	BY	REVISIONS
<p>Varasse Hansen Brasfield, Inc. Transportation, Land Development, 225 E. Palm Beach Street, Suite 300 Orlando, FL 32801 (407) 839-4006 Certificate of Authorization # 3932 PE # 63437</p>												
<p>COUNTY ROAD 42 HAWON COUNTY TO CR 480 PROJECT NO. COUNTY RD. COUNTY ROAD 42</p>												
<p>TYPICAL SECTION</p>												
SHEET NO.											9	